




WEST ELEVATION

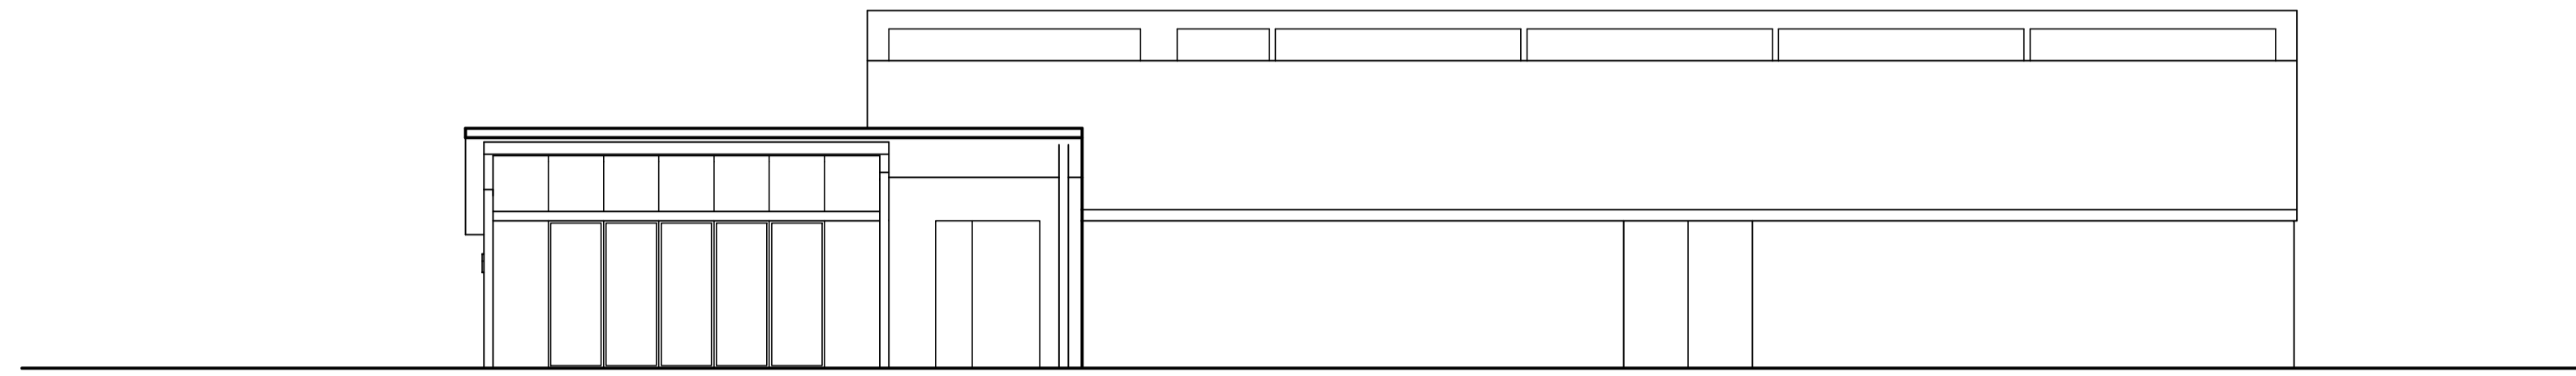


SOUTH ELEVATION

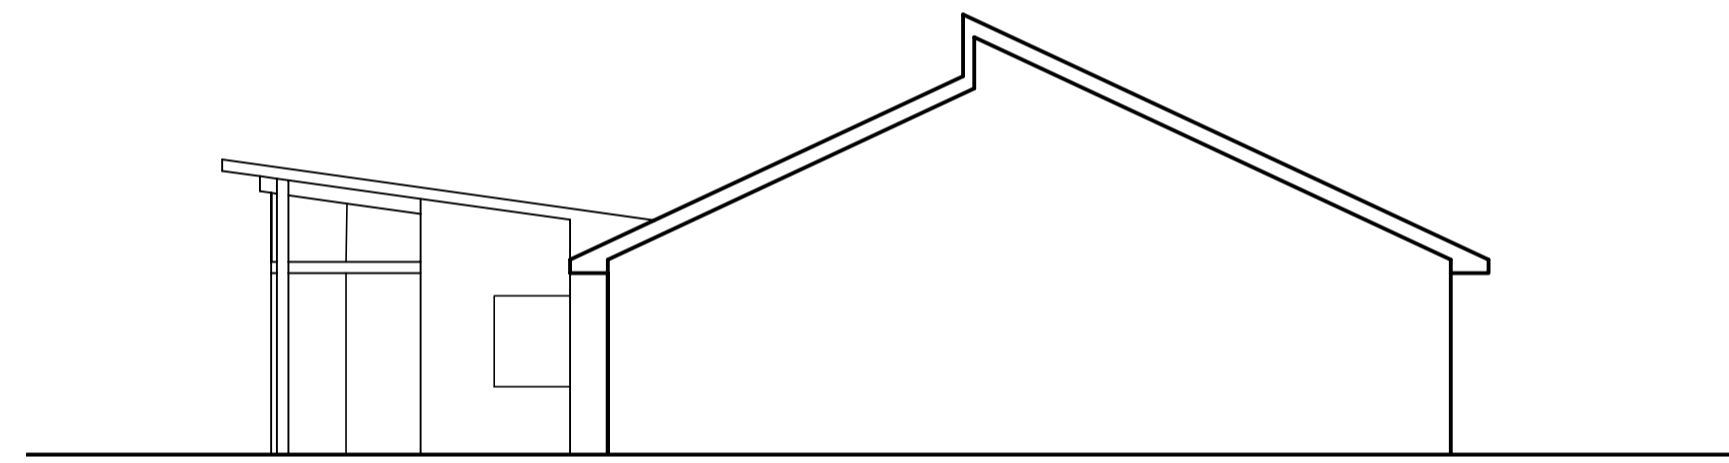

EAST ELEVATION

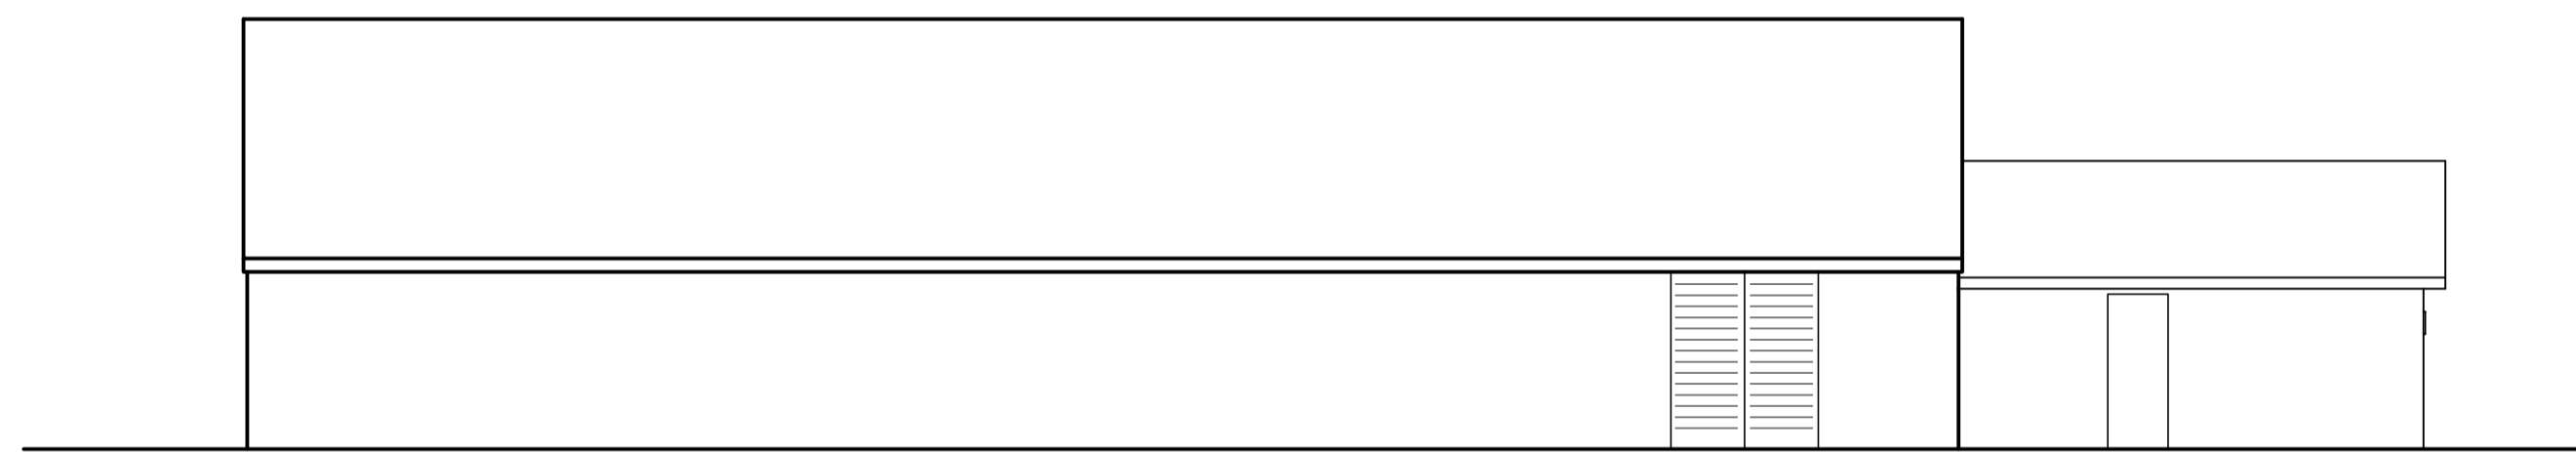

NORTH ELEVATION

 

revision	amendments	date
/	-	28-06-17

drawing title: PROPOSED PAVILION ELEVATIONS scale: 1:100 @ A1

project title: DIDCOT TOWN COUNCIL  
EDMONDS PARK CHANGING FACILITIES  
PARK ROAD, DIDCOT

**RPA**  
architects  
Strathfield House  
Chilton Road  
Upton  
Oxon  
OX11 9JL  
t: 01235 850873  
e: admin@rpaarchitects.co.uk  
w: www.rpaarchitects.co.uk

project no. 1681 drawing no. A-201 rev. /