




NORTH ELEVATION

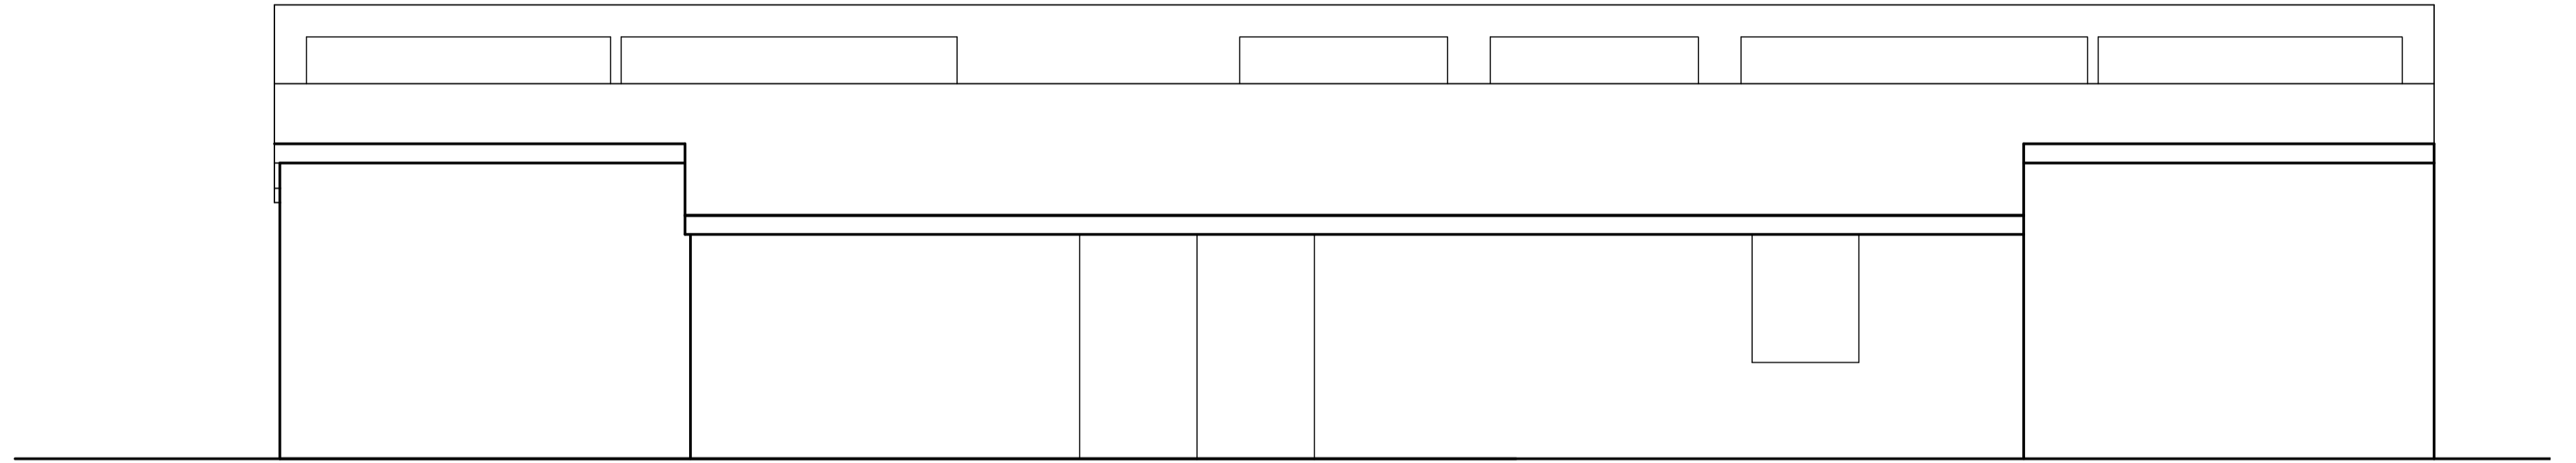

WEST ELEVATION

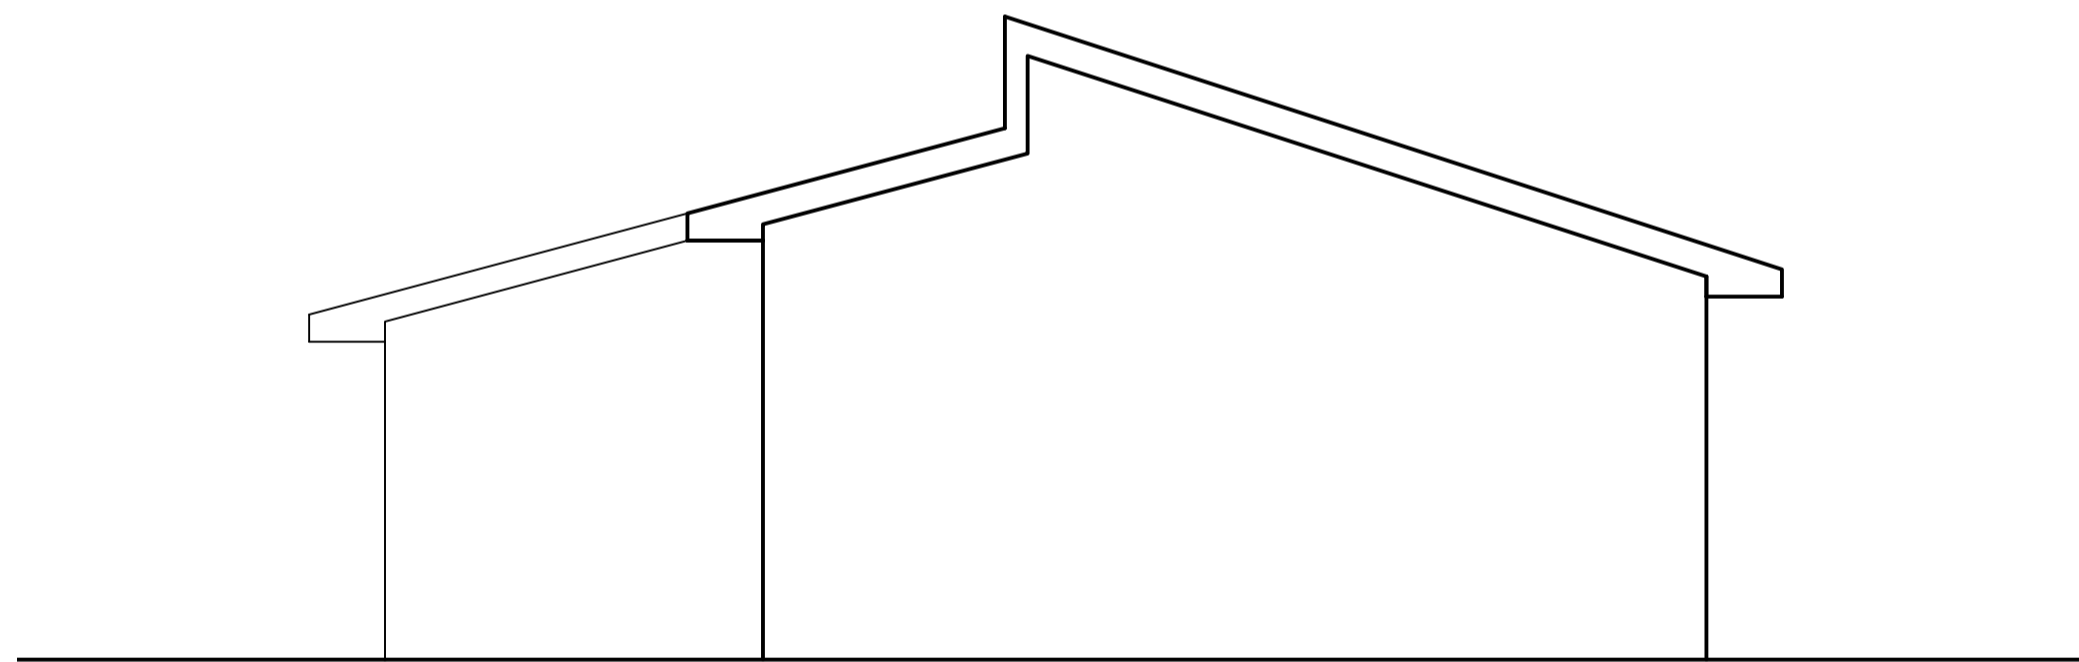

SOUTH ELEVATION

 

EAST ELEVATION



revision	amendments	date
/	-	28-06-17

drawing title scale

LOYD RECREATION PARK
ELEVATIONS 1:50 @ A1

project title

DIDCOT TOWN COUNCIL
LOYD PARK
BRASENOSE ROAD, DIDCOT



Strathfield House
Chilton Road
Upton
Oxon
OX11 9JL

project no. drawing no. rev.

1764 A-201 /