


KEY

- SCHEME EXTENTS - ROAD CLOSURES
- DIVERSION ROUTE
- SECONDARY ROUTE (ADJOINING MAIN ROUTE)
- TRAFFIC ROUTE LEADING TO SECONDARY ROUTE

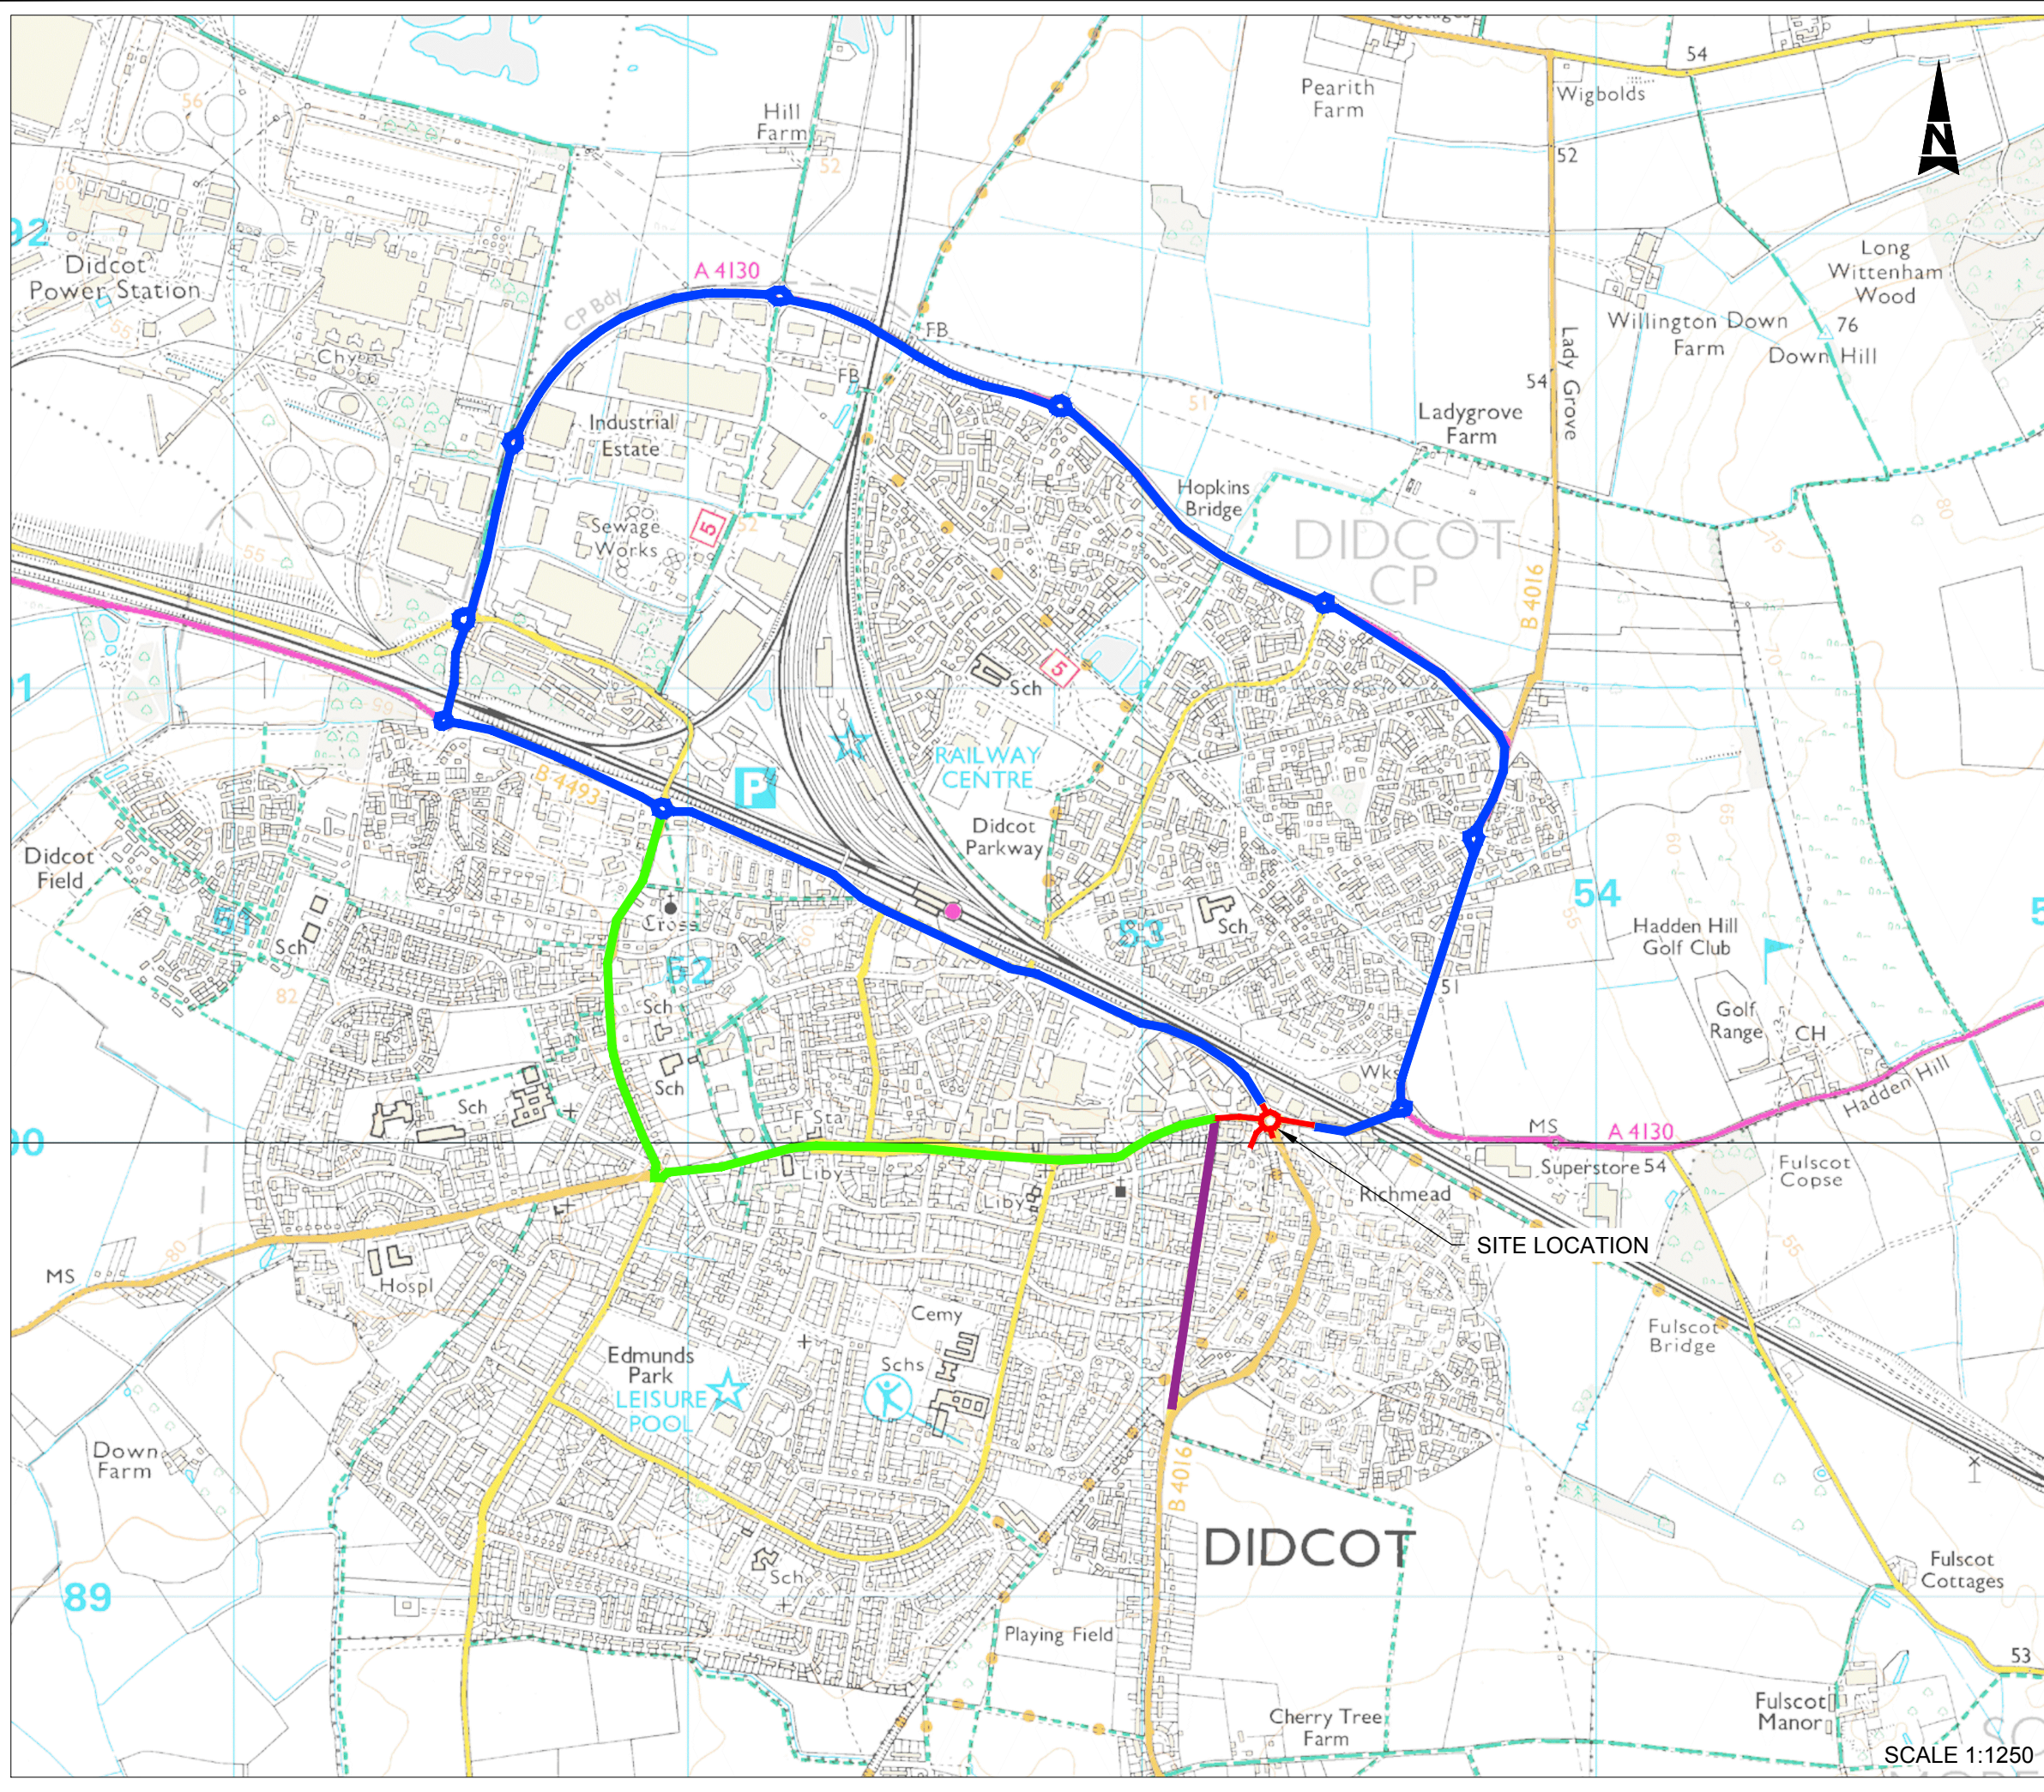

© Crown Copyright and Database rights 10023343 2018

Rev.	Date	Purpose of revision	Drawn	Checked	Approved
0	05/12/18	FOR INFORMATION	JGN	JPM	



Project title
**HIGHWAY CAPITAL INVESTMENT PROGRAMME
 INLAY SCHEME
 JUBILEE WAY, DIDCOT**

Drawing title
DIVERSION ROUTE

Drawing Status

Scale @ A3	Drawn by	Checked by	Approved by
N.T.S	JGN	JPM	
	Date drawn 30/11/18	Date checked 05/12/18	Date approved

P:\GBIP\PIES\04 Oxfordshire Highways\Asset\5100904.301. OH Structural Maintenance support\P1. Jubilee Rbt. Didcot\Drawings\Diversion Route.dwg

SCALE 1:1250