
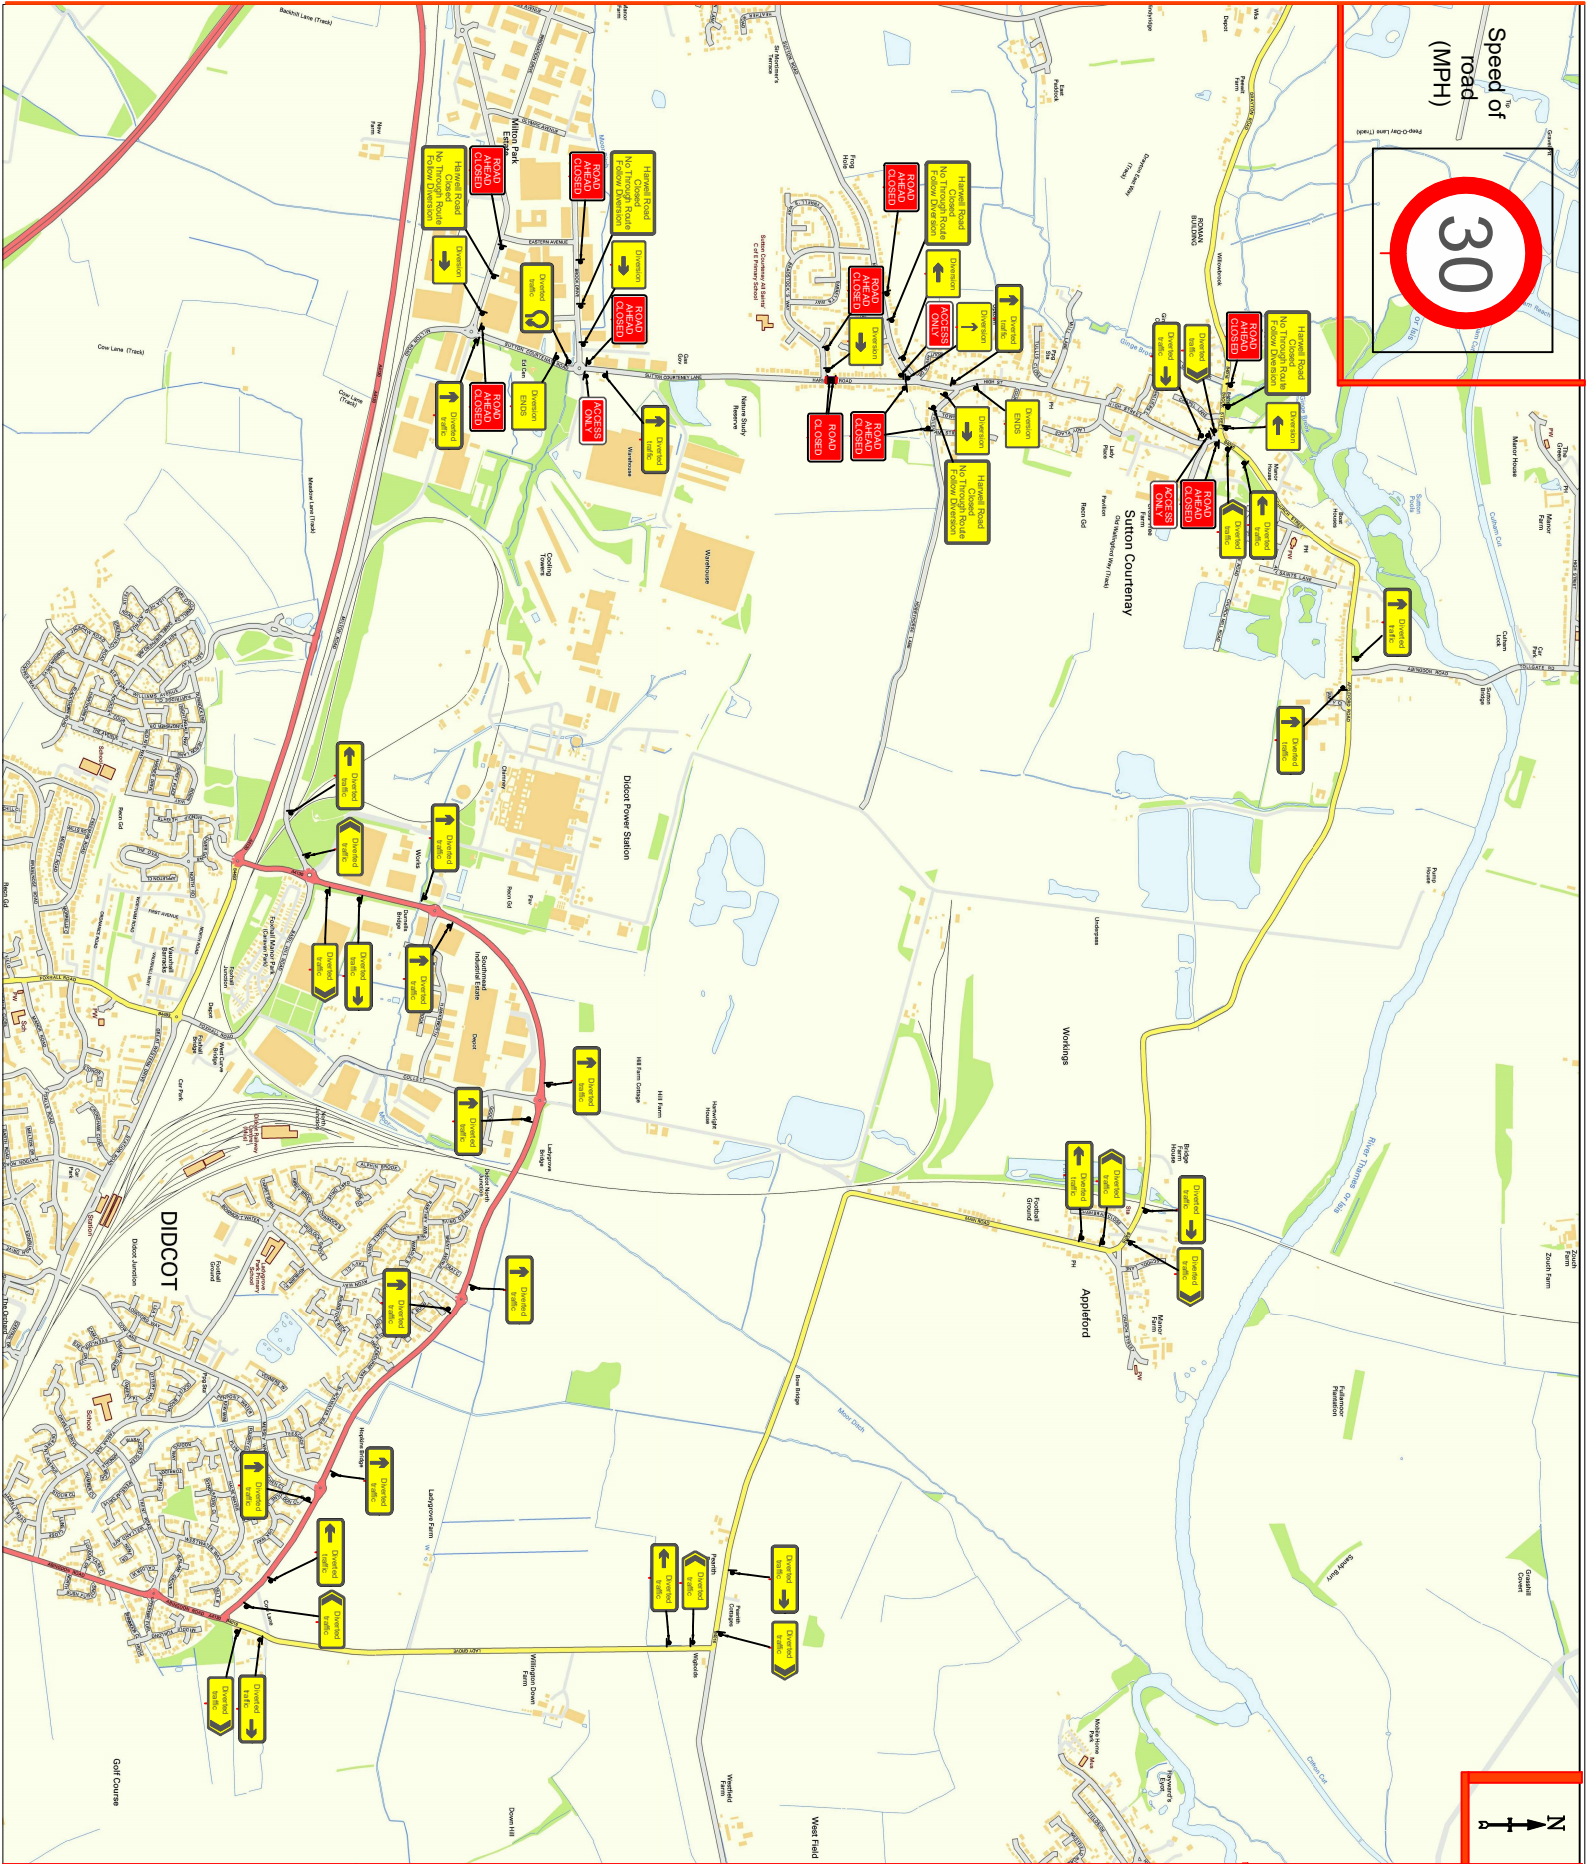


Speed of road (MPH)

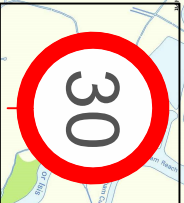

Drawing Notes

Cone lights spaced minimum 9m, cones to be 750 mm or 1m.

All works to be carried out as per safety at streetworks and roadworks "A Code of Practice" October 2013.

Traffic Management Key

	Area of Works
	Temp Traffic Signals
	900mm/1200mm Road Signs on 'A' Frames
	750mm Road Signs
	750mm/1m Road Cones
	No Waiting Cones
	Traffic Separator Blocks

Drawing Office

DWG Number	20587R
Contract Number	WAT/420916
Phase Number	1 of 1
Page Number	1 of 1
Date Surveyed	Customer
Date Drawn	28/02/19
Drawn By	SB
Survey By	Customer
Checked By	KF

Project Details

Direct Mole

Harwell Road
Abingdon
OX14 4BN

Do not scale from this drawing for generic use only