


P:\2. Network Management\Parking Controls\Schemes & Maintenance\2. District Areas\3. South Oxfordshire\1. Live Projects\Didcot phase 2\CAD files\Didcot Station area parking study.dwg

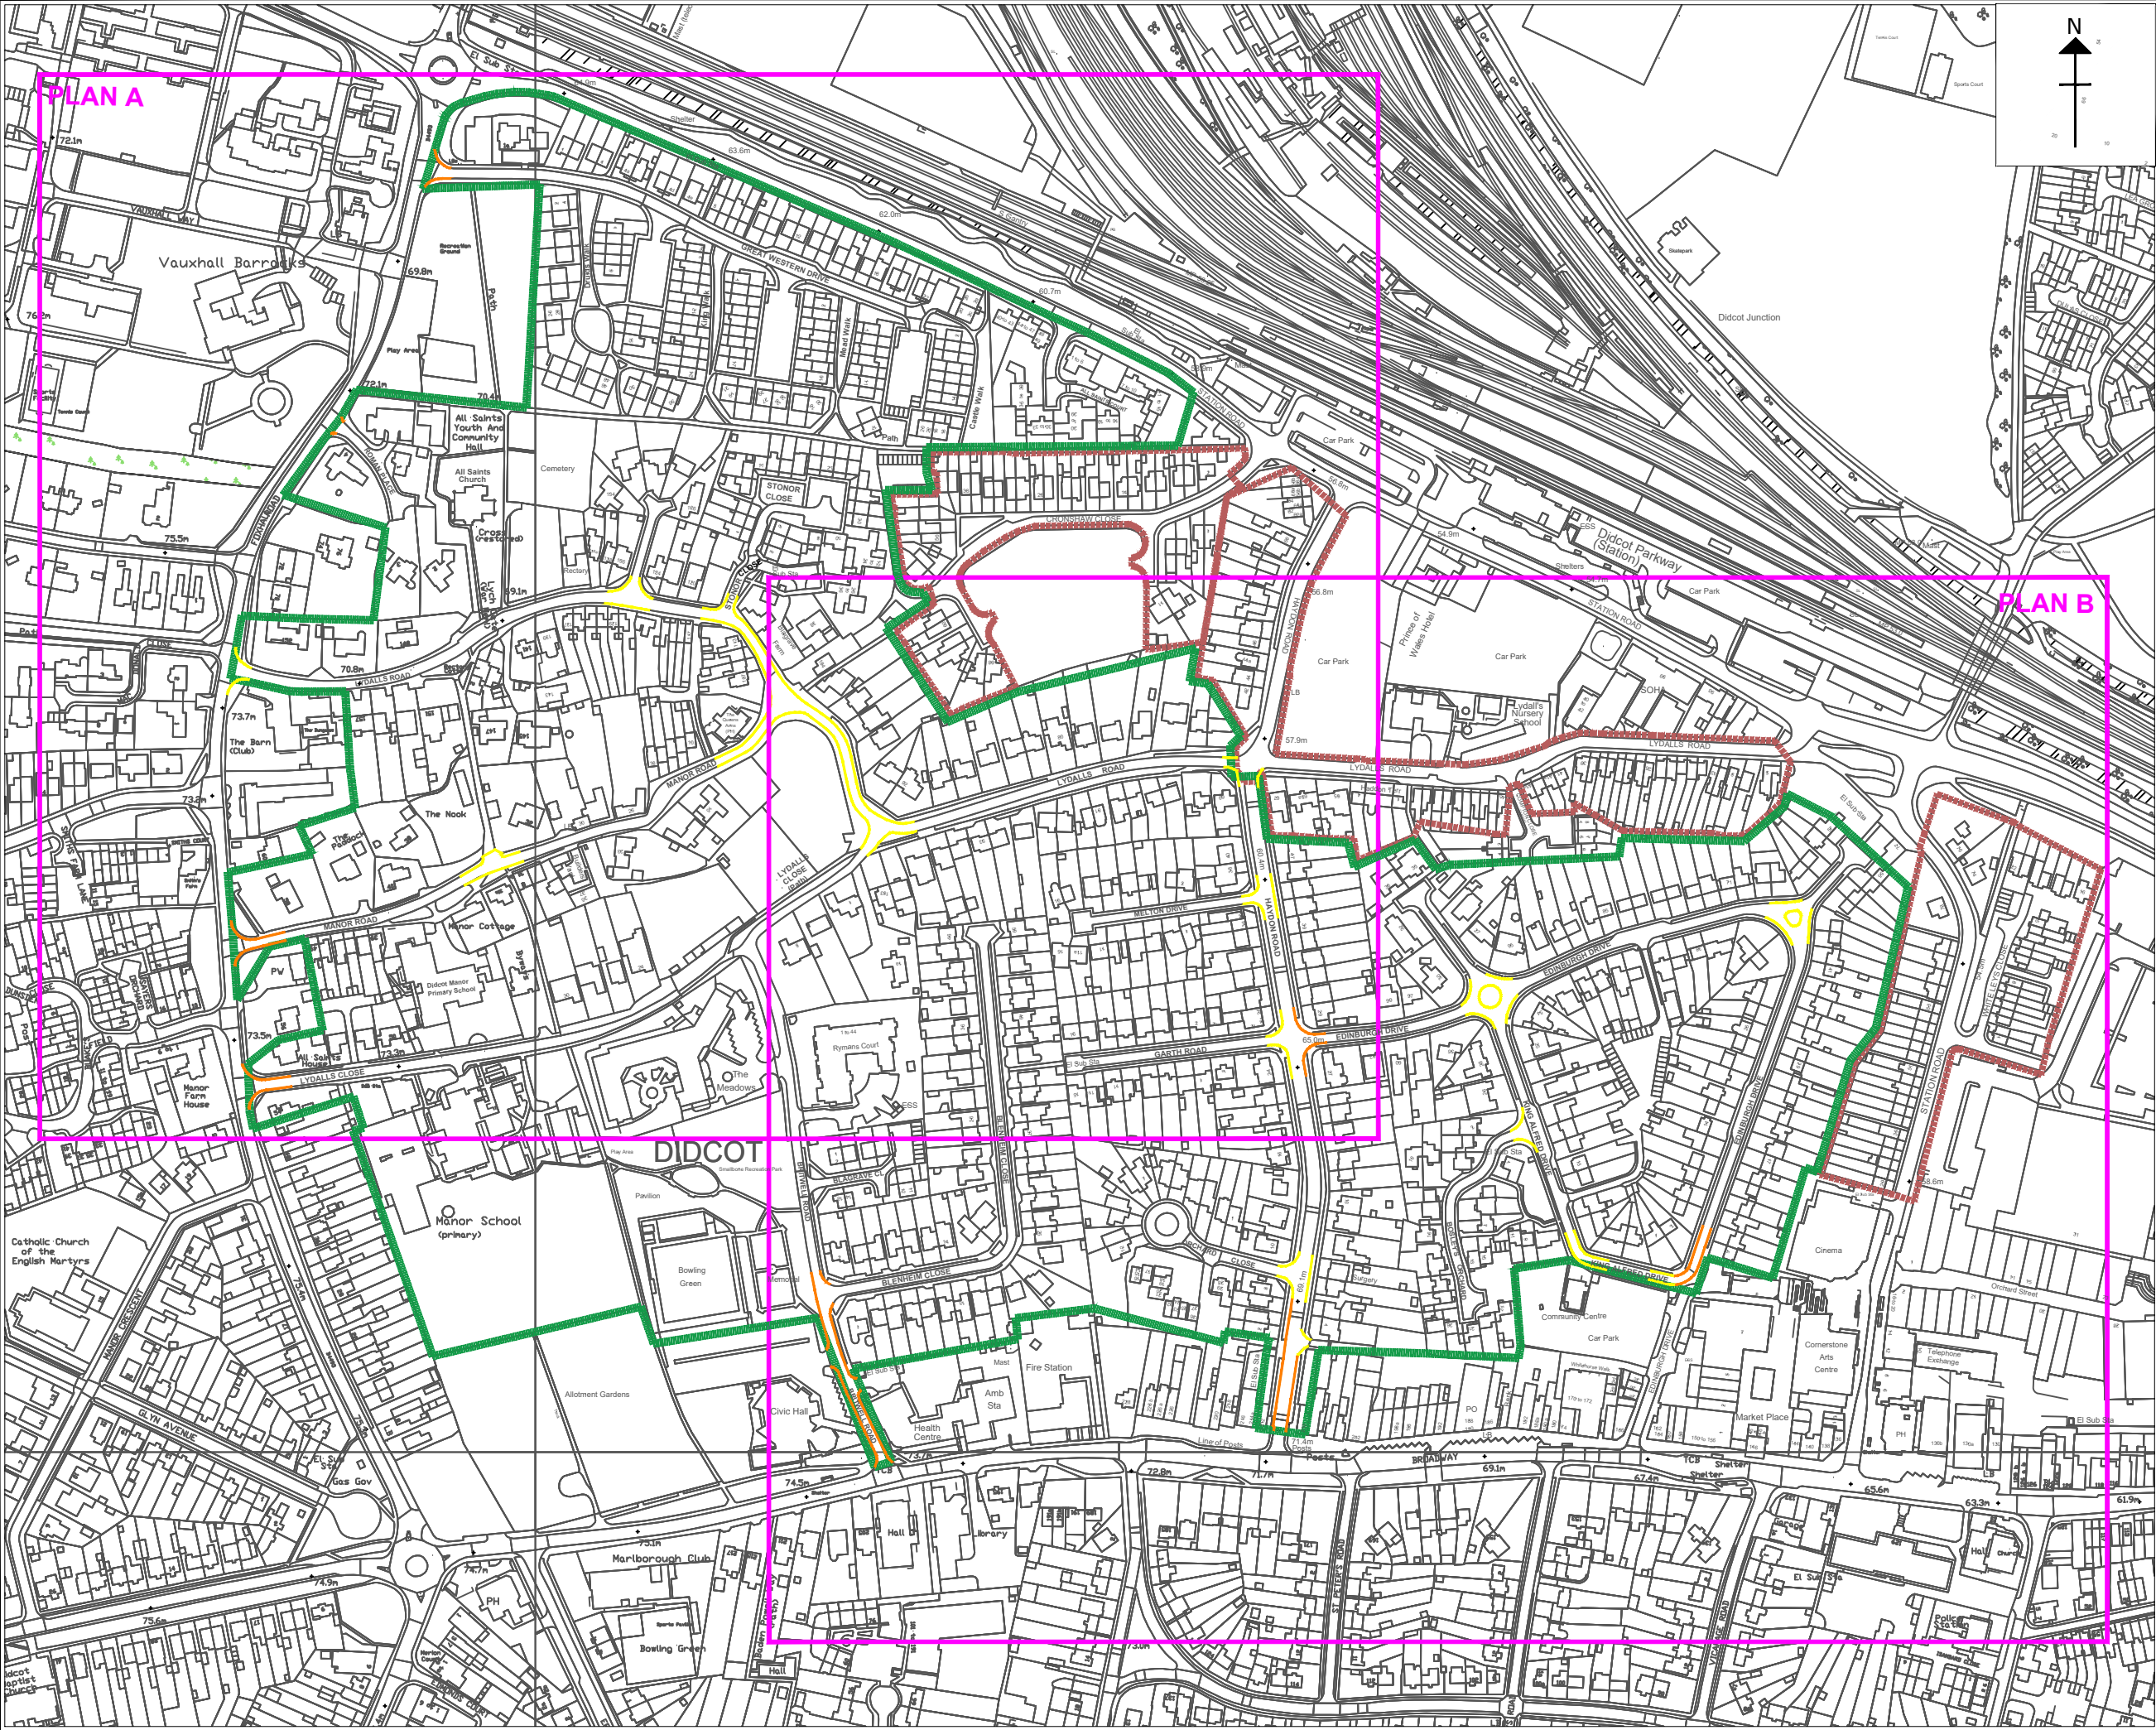

| | | | |
|--|---|---|------------------------|
| Drawing No. | PRD/2024/005 | Revision | B |
| KEY | | | |
| | PROPOSED permit holders only past this point | | |
| | Zone boundary - existing scheme (introduced Feb 2024) | | |
| | EXISTING no waiting at any time (double yellow lines) | | |
| | PROPOSED no waiting at any time (double yellow lines) | | |
| SAFETY, HEALTH AND ENVIRONMENTAL INFORMATION | | | |
| IN ADDITION TO THE HAZARDS/RISKS NORMALLY ASSOCIATED WITH THE TYPES OF WORK DETAILED ON THIS DRAWING, NOTE THE FOLLOWING SIGNIFICANT RESIDUAL RISKS | | | |
| CONSTRUCTION (ENTER 'NONE' IF APPLICABLE) | | | |
| MAINTENANCE/CLEANING (ENTER 'NONE' IF APPLICABLE) | | | |
| USE (ENTER 'NONE' IF APPLICABLE) | | | |
| DECOMMISSIONING/DEMOLITION (ENTER 'NONE' IF APPLICABLE) | | | |
| © Crown Copyright and Database rights 100023343 2017 | | | |
| Rev. | Date | Purpose of revision | Drawn Checked Approved |
| B | Nov '24 | Proposals designed after informal consultation | MH JW JW |
| B | Nov '24 | Road names emboldened and Fossil Rd body change | MH JW JW |
| OXFORDSHIRE COUNTY COUNCIL | | | |
| Paul Farmer Director of Environment and Highways Communities Oxfordshire County Council County Hall New Road Oxford OX1 1ND Tel: 0845 310 1111 | | | |
| Project title DIDCOT (Centre-North) Resident Parking Proposals 2024 | | | |
| Drawing title Formal consultation (see also enlarged PLAN A & B) | | | |
| Drawing Status PROPOSED | | | |
| Scale @ A1 | Drawn by | Checked by | Approved by |
| Not to scale | MH | JW | JW |
| | Date drawn | Date checked | Date approved |
| | NOV 2024 | NOV 2024 | NOV 2024 |
| Oxfordshire Project No & File Ref | | | |
| Drawing No. | PRD/2024/005 | Revision | B |